




Pormenor de Pergola semi-oval

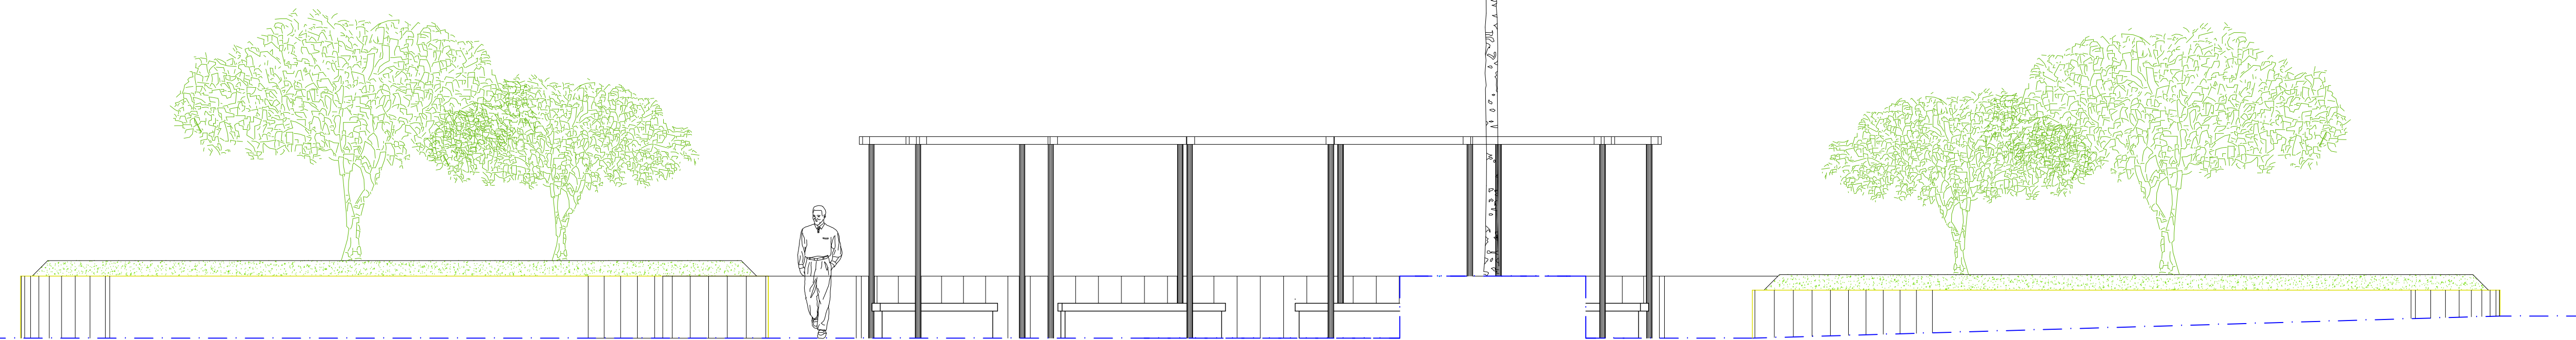


Perfil AA'

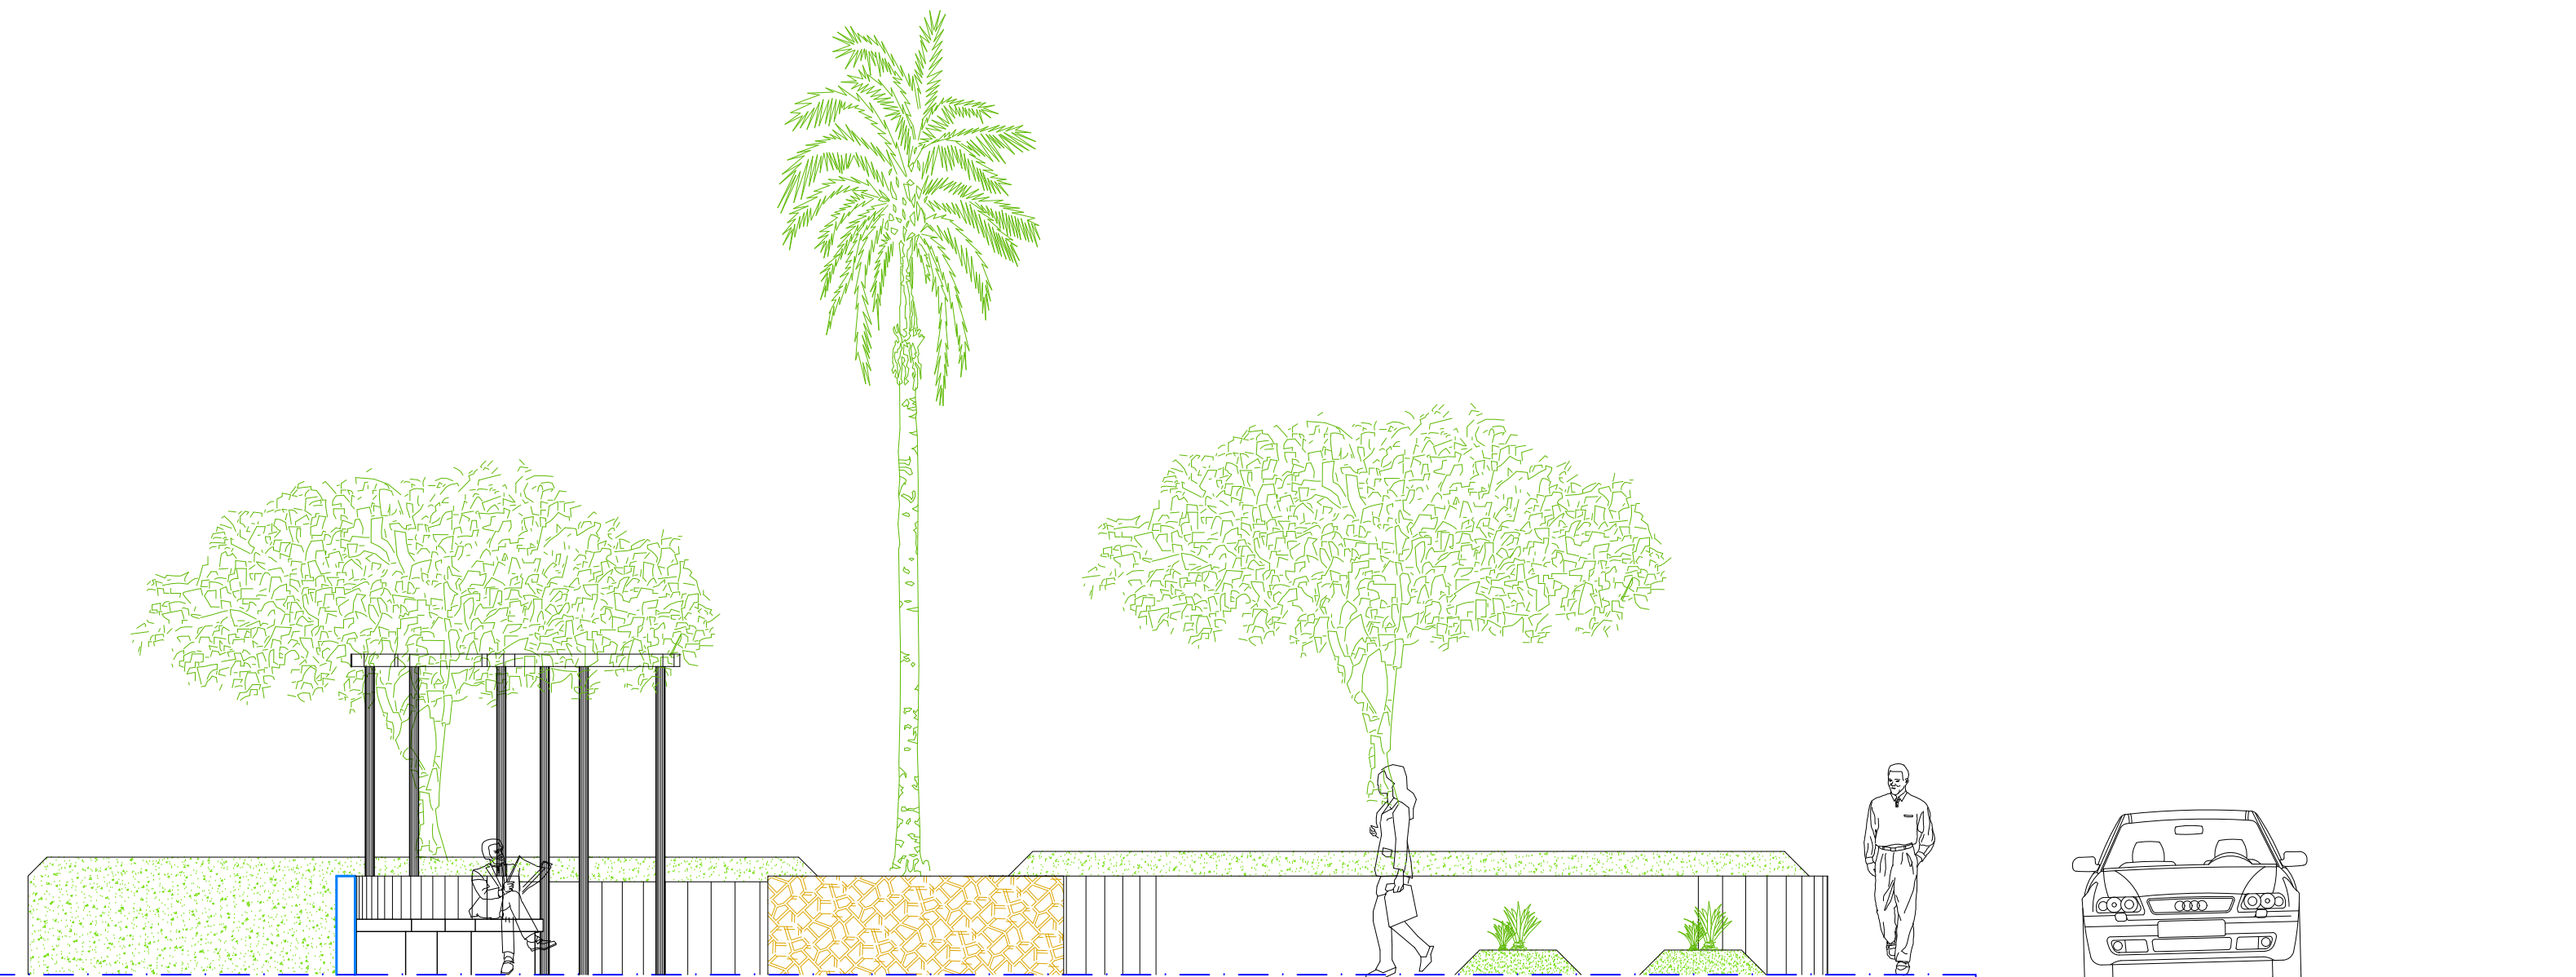

Perfil BB'

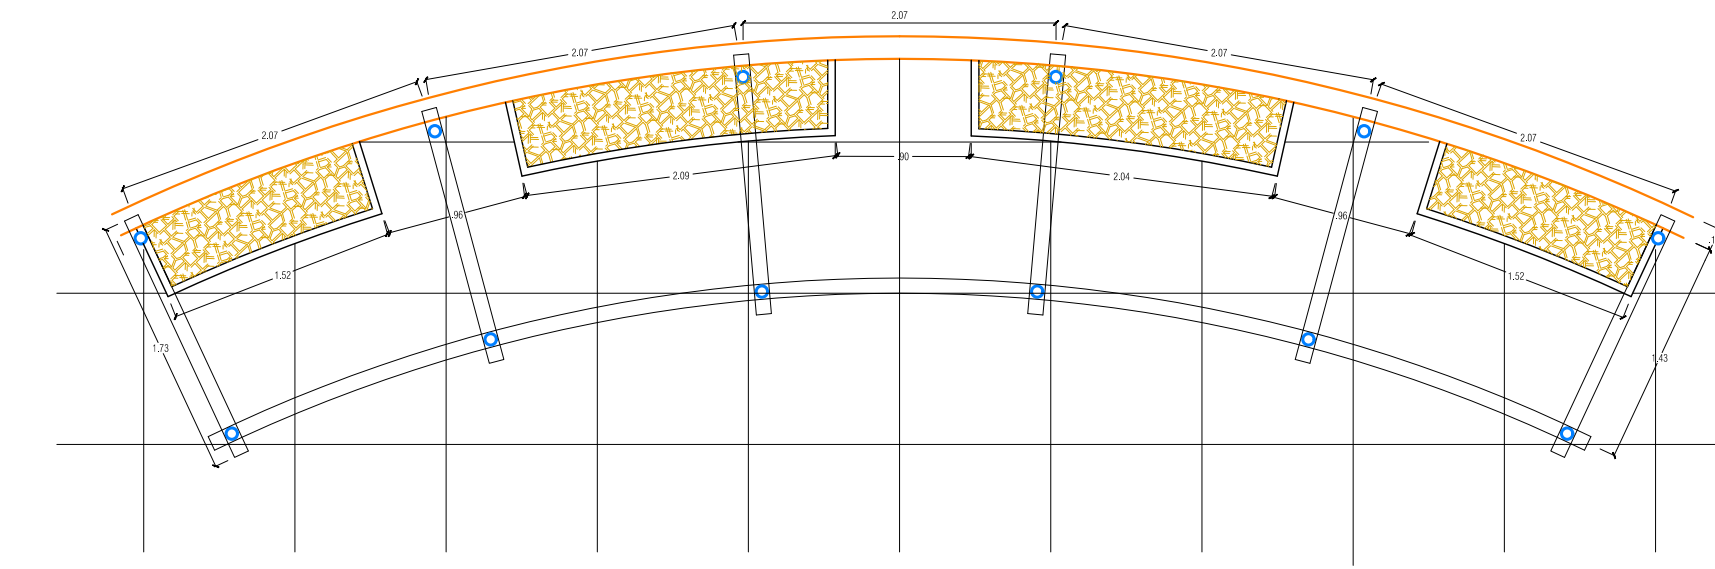

Planta

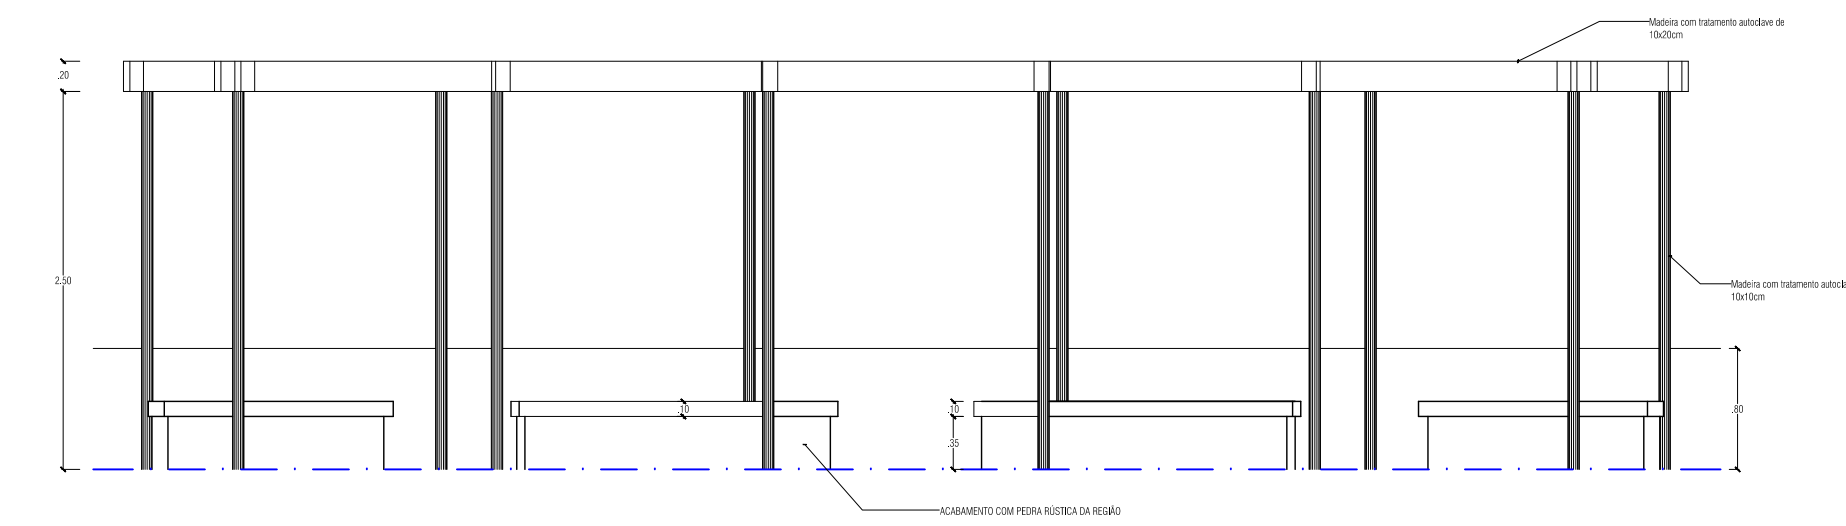

Alçado Frontal